


Symbol Key

	Pacific 12-28°	14
	Pacific 23-50°	14
	1.2K Fresnel	16
	2K Fresnel	2
	LED Multipar 12FC 20°	2
	LED Multipar 12FC 40°	4
	500w Flood	2
	Hanging Pendant Lamp	7
	Birdie	3

Legend: Standard Label

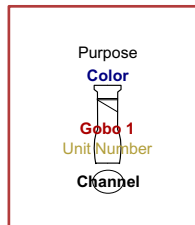

NOTES:

- All Fresnels to be rigged with barn doors.
- All LED 12FC pars to be rigged with top hats.
- When rigging, use accurate measurements for positions from centre.
- Set Trim heights as part of the prerig.
- Toured instruments also include:
 - 2 x 500w Flood
 - 6 x Litecraft 12FC LED pars
 - All set electrics

SHOW:	Mr Red Light
VENUE:	Generic Touring Plan
DIRECTOR:	Ben Crowder & Carl Bland
SET DESIGNER:	Andrew Foster
LD:	Nik Janiurek
	Tel: +64 21 166 4437, janiurek@gmail.com
Date drawn:	03/09/2019 Version 1
Scale:	1 : 50 at A3 size

©Nik Janiurek 2019

DO NOT RIG WITHOUT CONFIRMING WHERE FRONT OF SET GOES IN RELATION TO SETTING LINE

Set Electric Cable

- 13 Dimmers required for:
- 7 x hanging pendant lights (flown)
 - US MR16 ceiling Light (UC)
 - 500w flood on set wall (SL)
 - 500w flood on turtle behind counter (US)
 - 3 x Birdies on overhead beam/counter (US)

Hot Power required for:


- US LED transformer (US)
- SL LED Transformer & Boombox (SL)
- Rubbish Bin by counter (SL)
- Smoke machine by counter (SL)
- AV gear (UC)
- Air Compressor SL (can be shared)
- Rope Light (US crossover)

DMX required for:

- LED strip and Joker sign (US)
- Smoke machine by counter (SL)

Practicals:

- MR16 Ceiling Lights (ch 71)
- Joker sign on back wall (ch 72-77)
- Fridge Lights (ch 78)
- Pie Warmer (ch 79)
- 7 hanging pendant lights (ch 81-87)
- Front edge LED strip (ch 111-113)
- Fire in Bin (501-517+601)
- Flood on SL exit flat (ch 199)
- Flood on Turtle behind counter (ch 198)
- Boombox (ch 701-716)

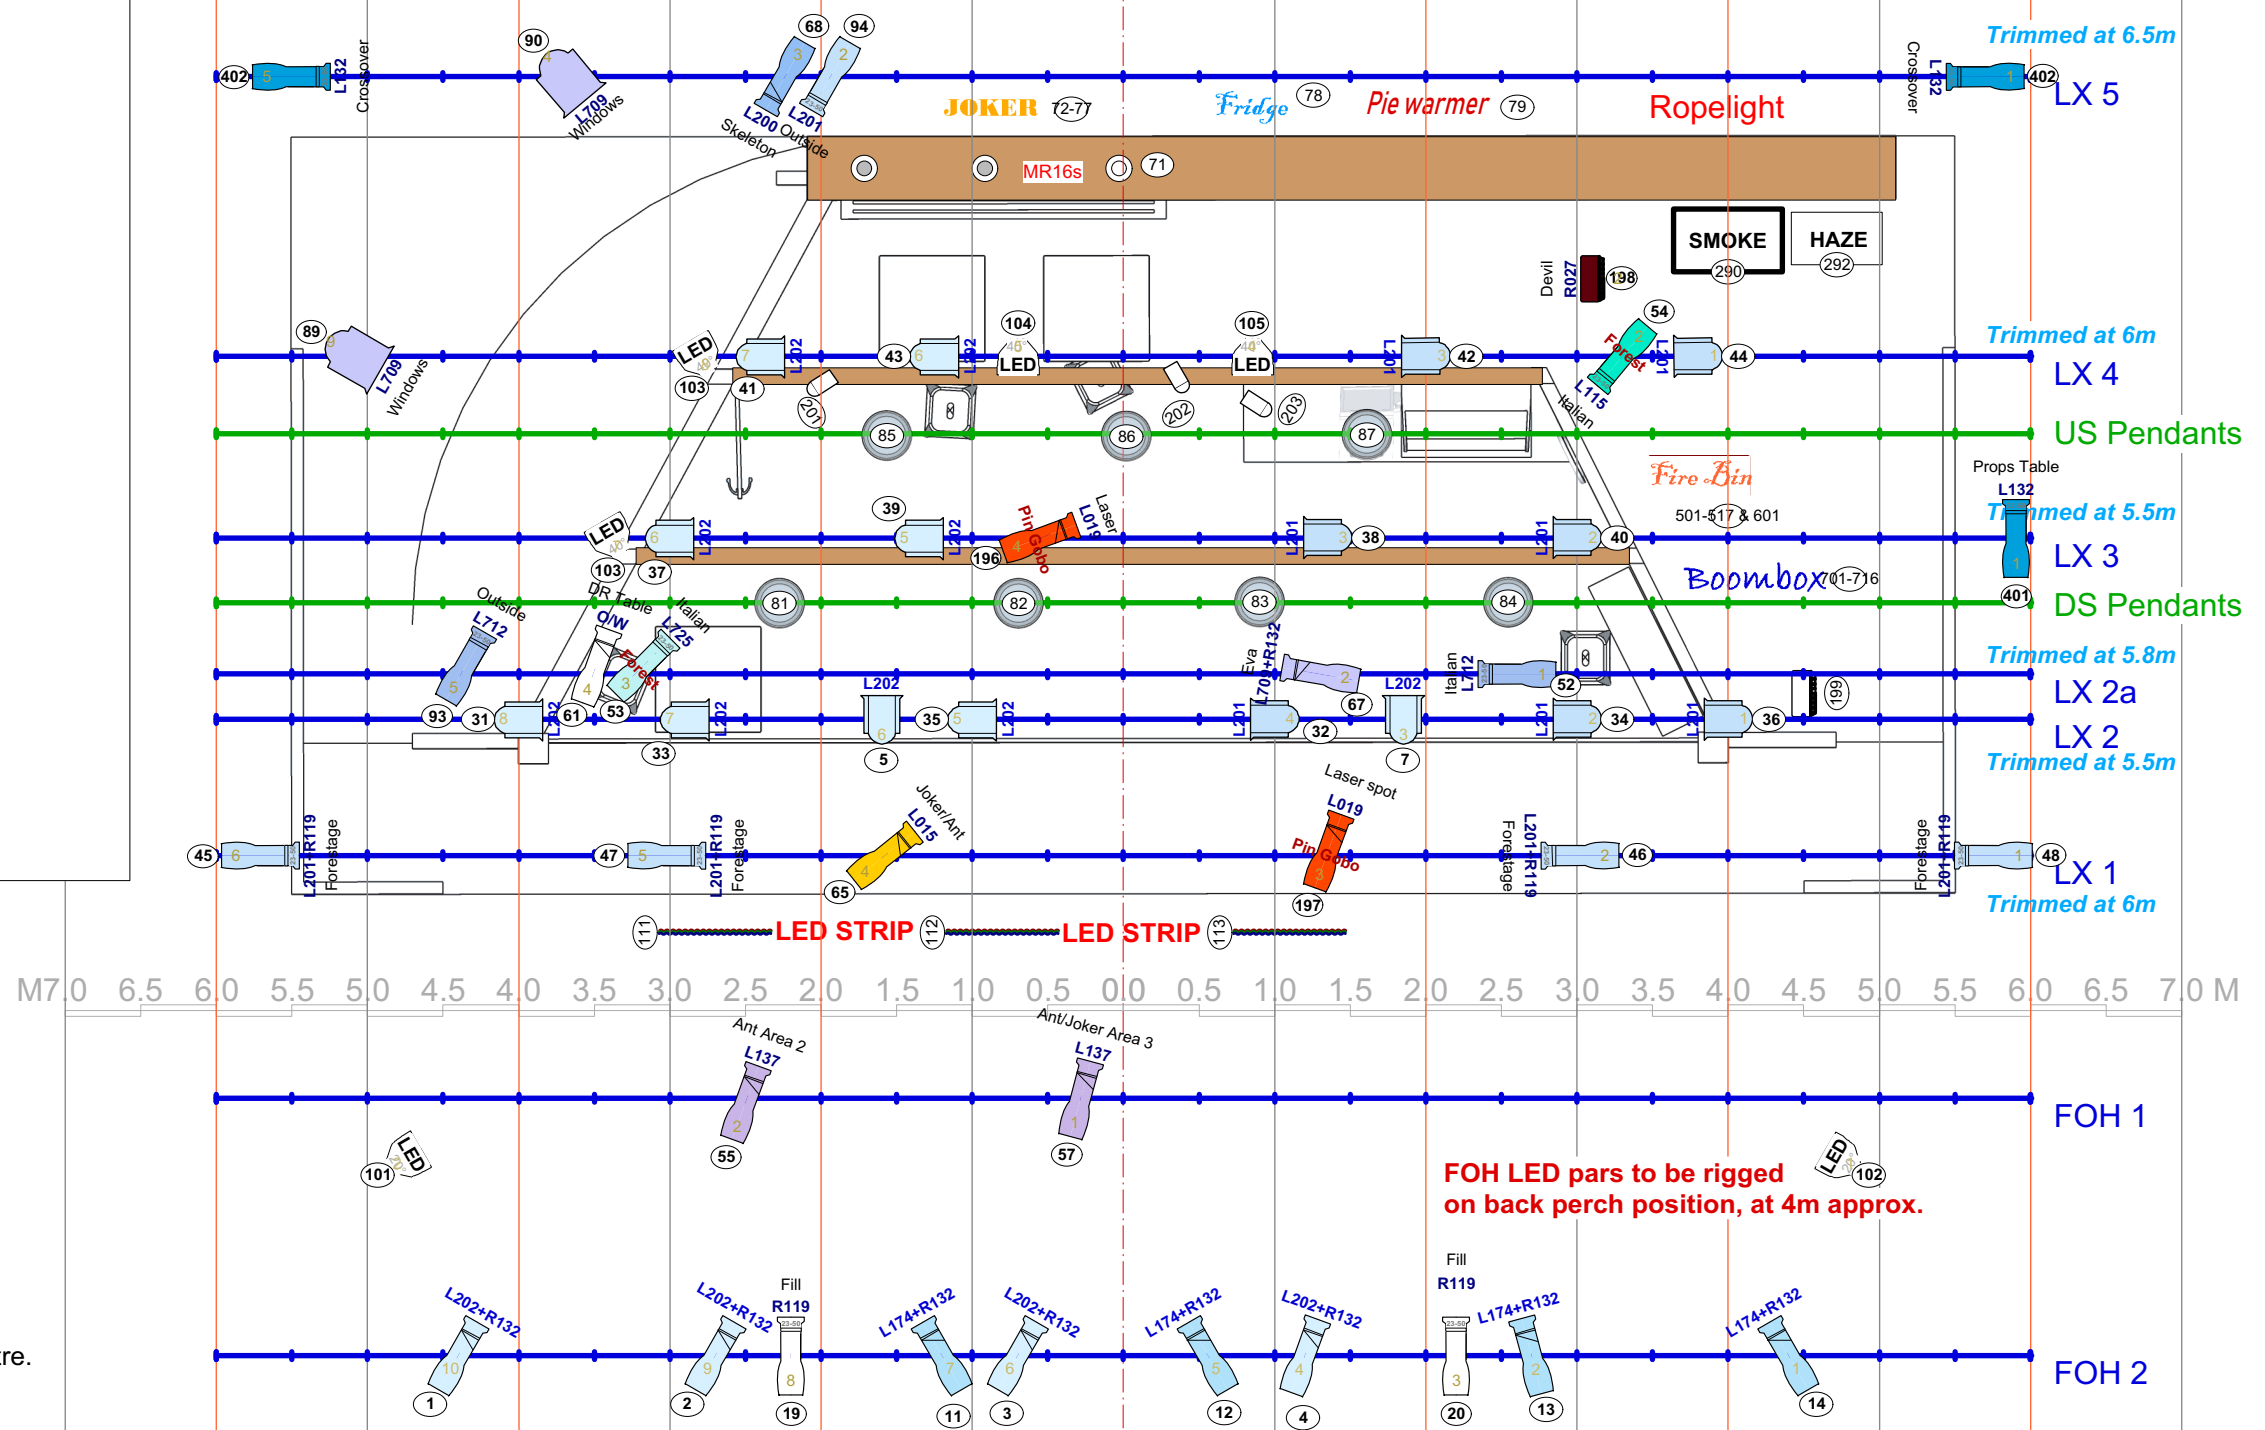

Hanging Plot Positions (150mm centres)

Border 1	-50mm from set front	5m trim
	(depending on FOH positions)	
Legs	100mm	11m opening
LX1	250mm	6m trim
LX 2	1150mm	5.5m trim
LX 2a	1450mm	5.8m trim
DS Pendants	1900mm	6.5m trim approx.
Border 2	2050mm	4.7m trim
LX 3	2350mm	5.5 trim
US Pendants	3050mm	6.5m trim approx.
LX 4	3500	6m trim
LX 5	5450	6.5m trim