



**REVISION NOTES**

- 1. MECHANICAL EQUIPMENT NUMBERS REVISED

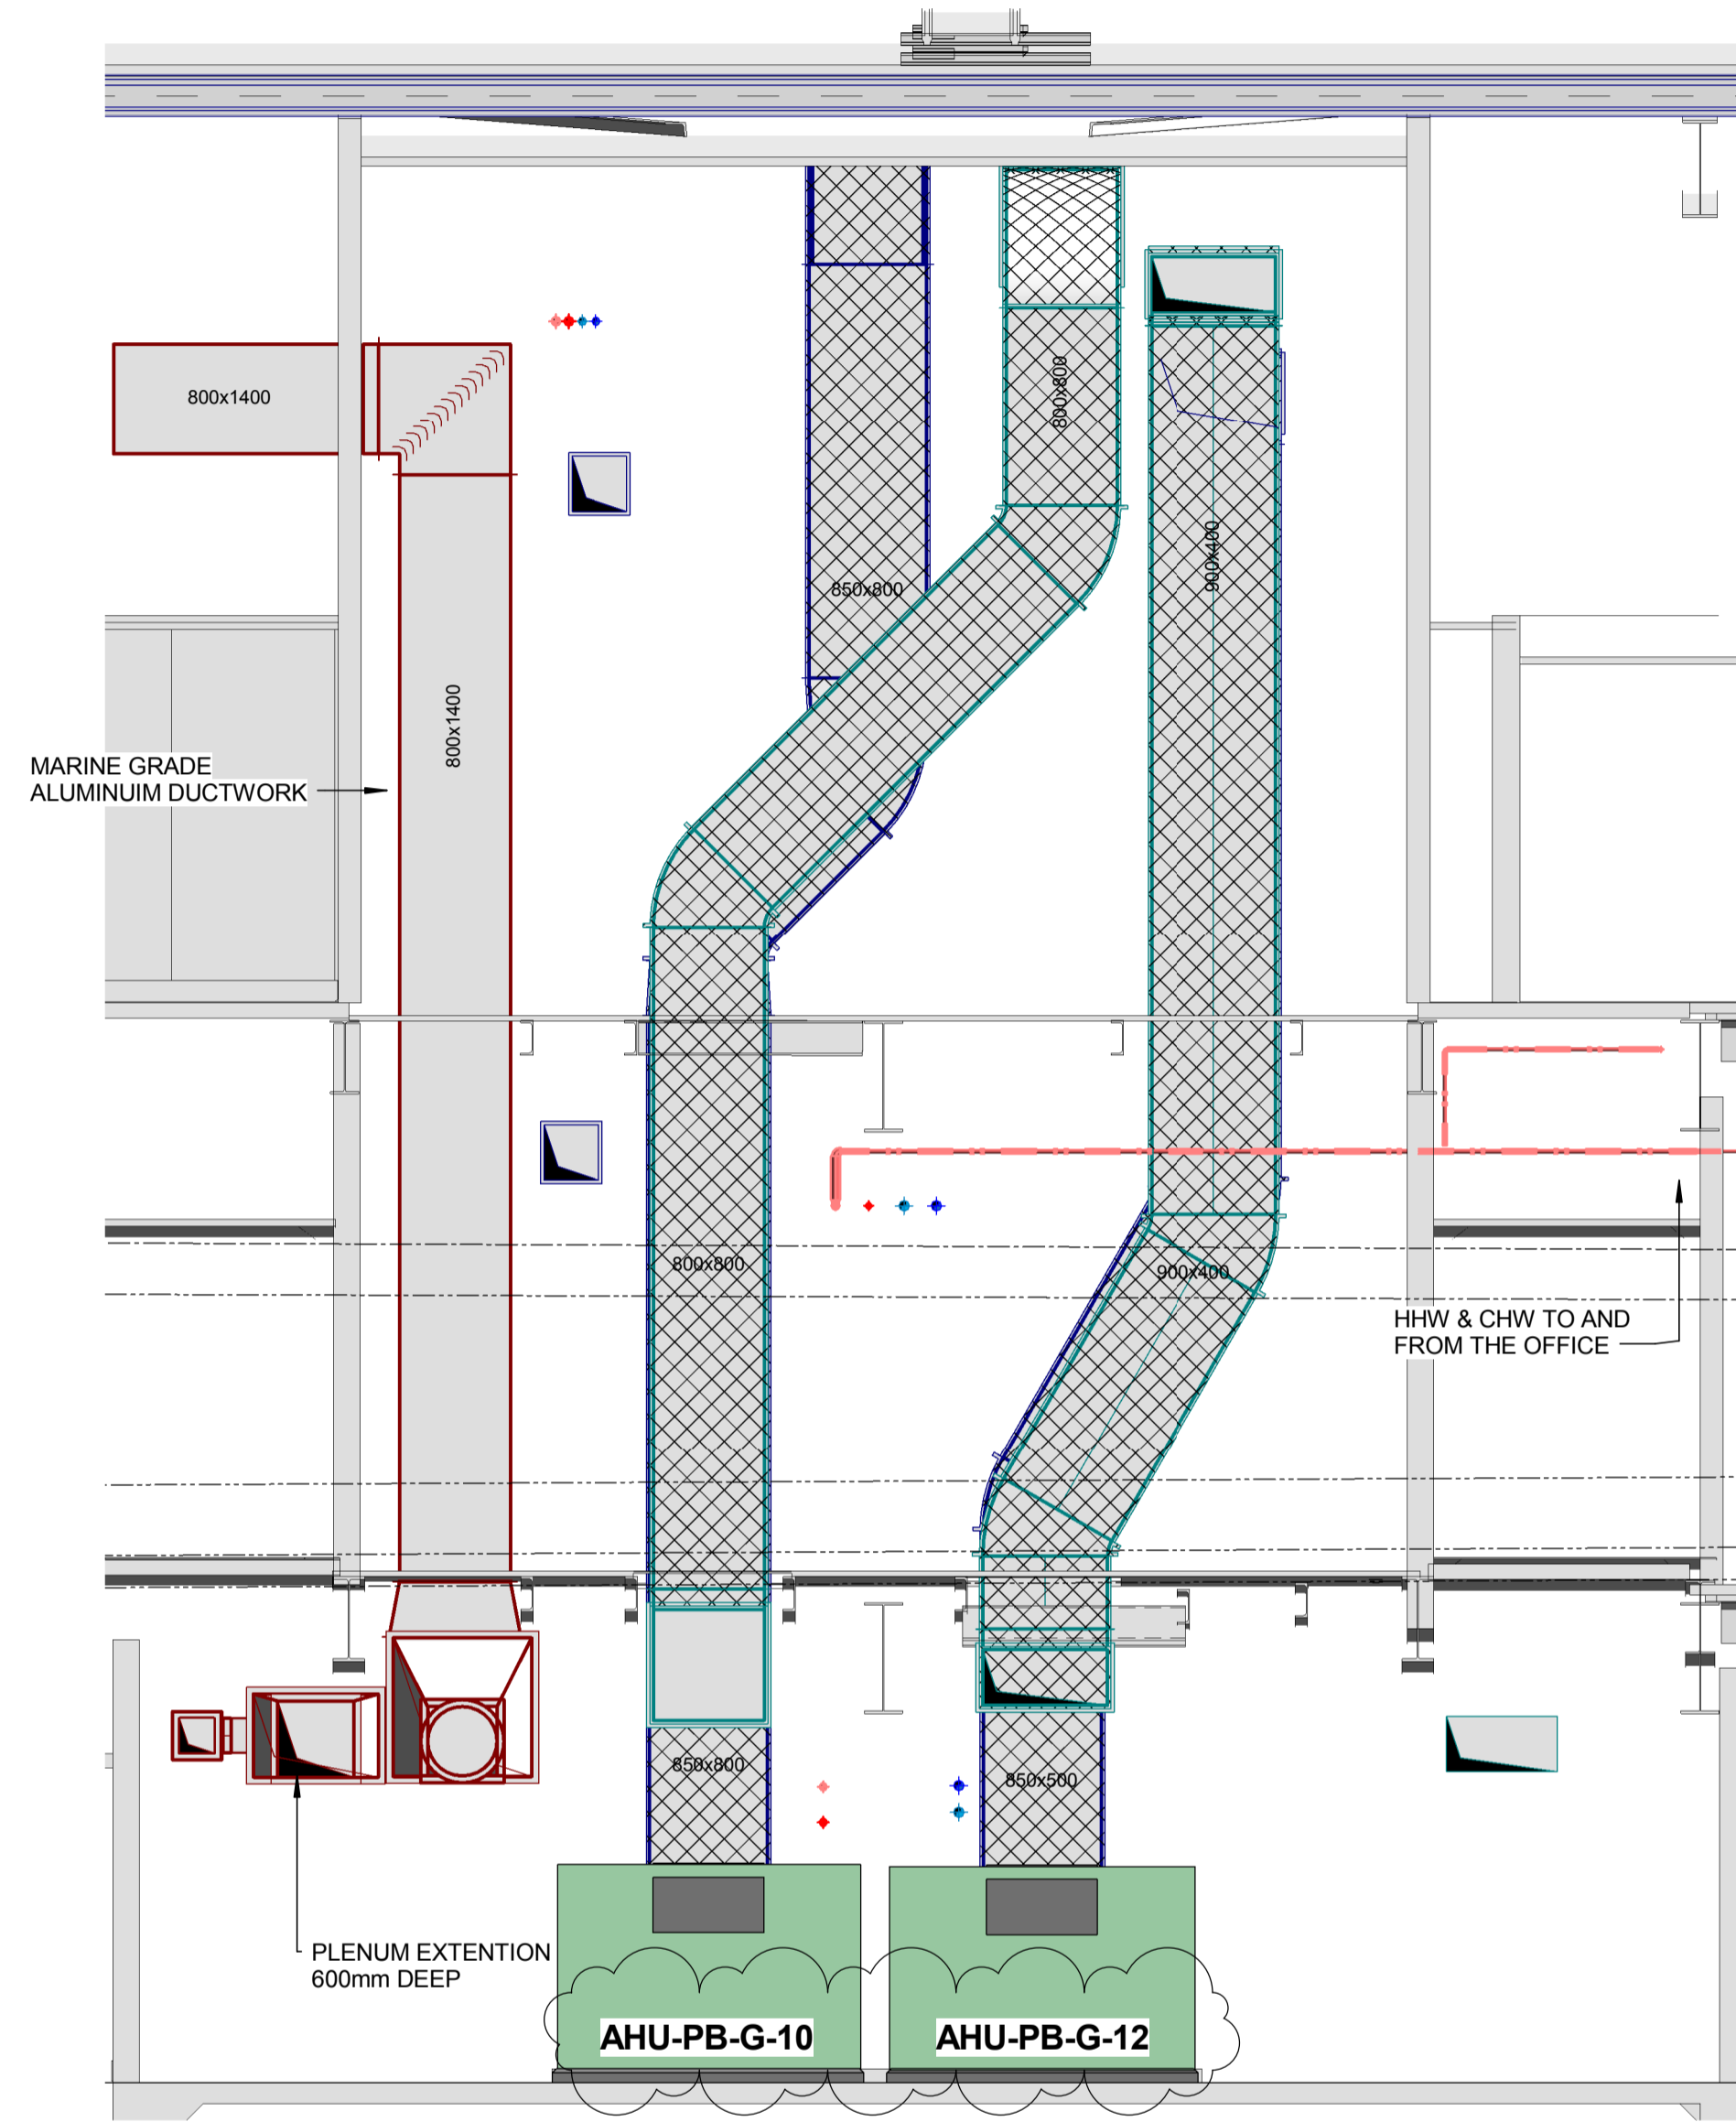

**PLANTROOM SECTION 1**  
SCALE: 1 : 50

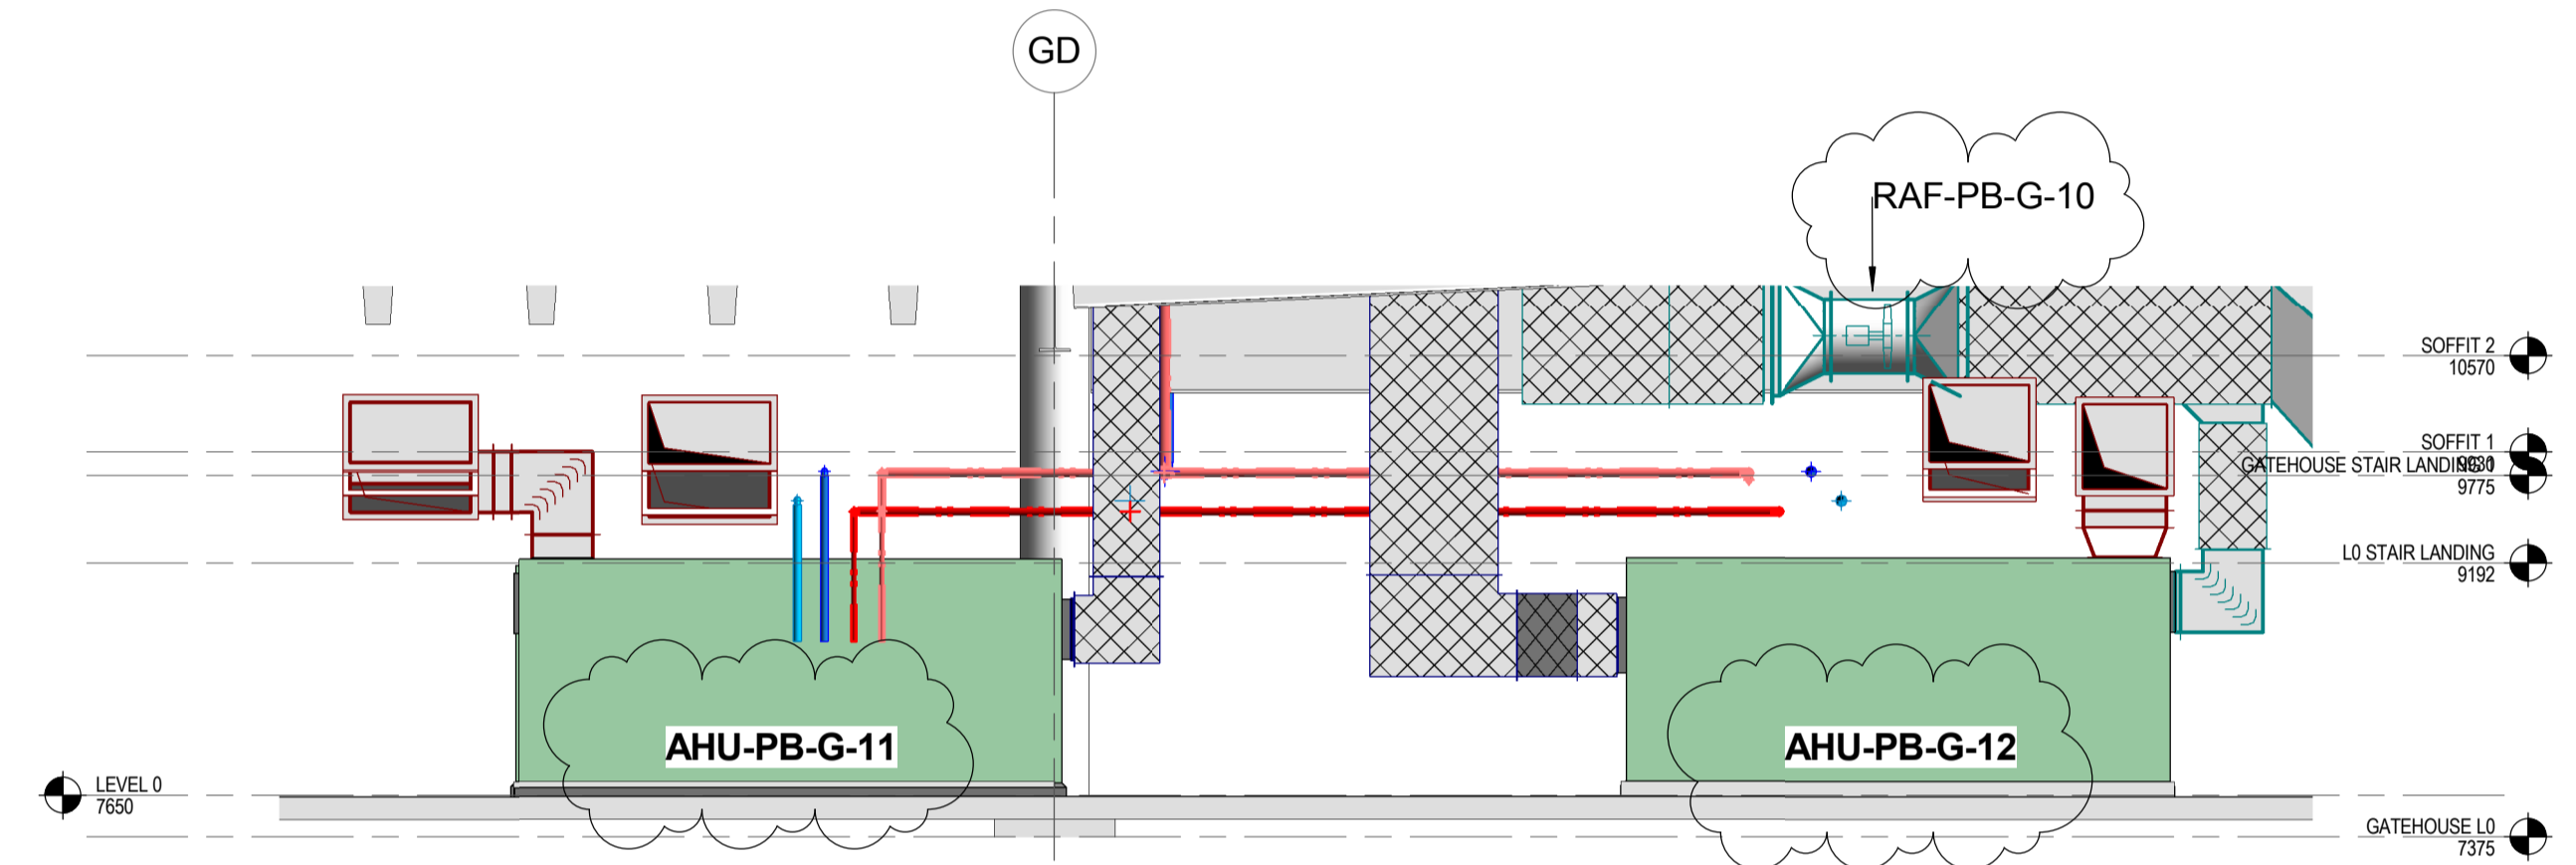

**PLANTROOM SECTION 2**  
SCALE: 1 : 50

**FOR CONSTRUCTION**

This drawing is confidential and shall only be used for the purpose of this project. The signing of this title block confirms the design and drafting of this project have been prepared and checked in accordance with the AECOM quality assurance system to ISO 9001-2000.




**CONSULTANT**  
AECOM New Zealand Limited  
AECOM House, 8 Mahuhu Crescent  
Auckland 1010, Auckland, NZ 1010  
+64 9 967 9200 tel +64 9 967 9201 fax  
www.aecom.com



**CONSULTANT**  
Ground Floor, Mason Bros  
139 Pakenham Street West  
Wynyard Quarter  
Auckland 1010  
New Zealand  
Phone + 64 9 309 4894

**PROJECT**  
AUCKLAND  
AIRPORT - PIER B

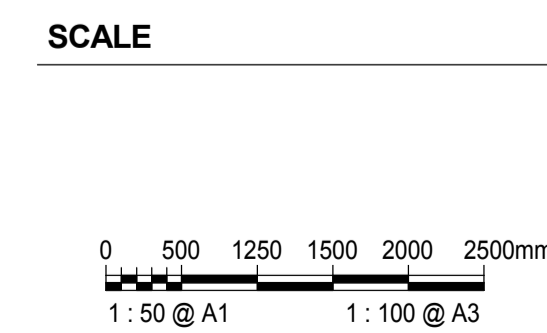

PROJECT MANAGEMENT INITIALS		
MC	NF	SA
DESIGNER	CHECKED	APPROVED

ISSUE/REVISION		
I/R	DATE	DESCRIPTION
01	14/02/2017	ISSUED FOR CONSTRUCTION
0	23/12/2016	FOR CONSTRUCTION

**PROJECT NUMBER**  
91345  
**SHEET TITLE**  
MECHANICAL SERVICES  
TYPICAL PLANTROOM  
GATE 17/18/19 - SECTIONS  
**SHEET NUMBER**  
91345-ACM-DRG-ME-4001