

Figure 7.2 – Floor joists layout criteria (see 7.1.2.2)

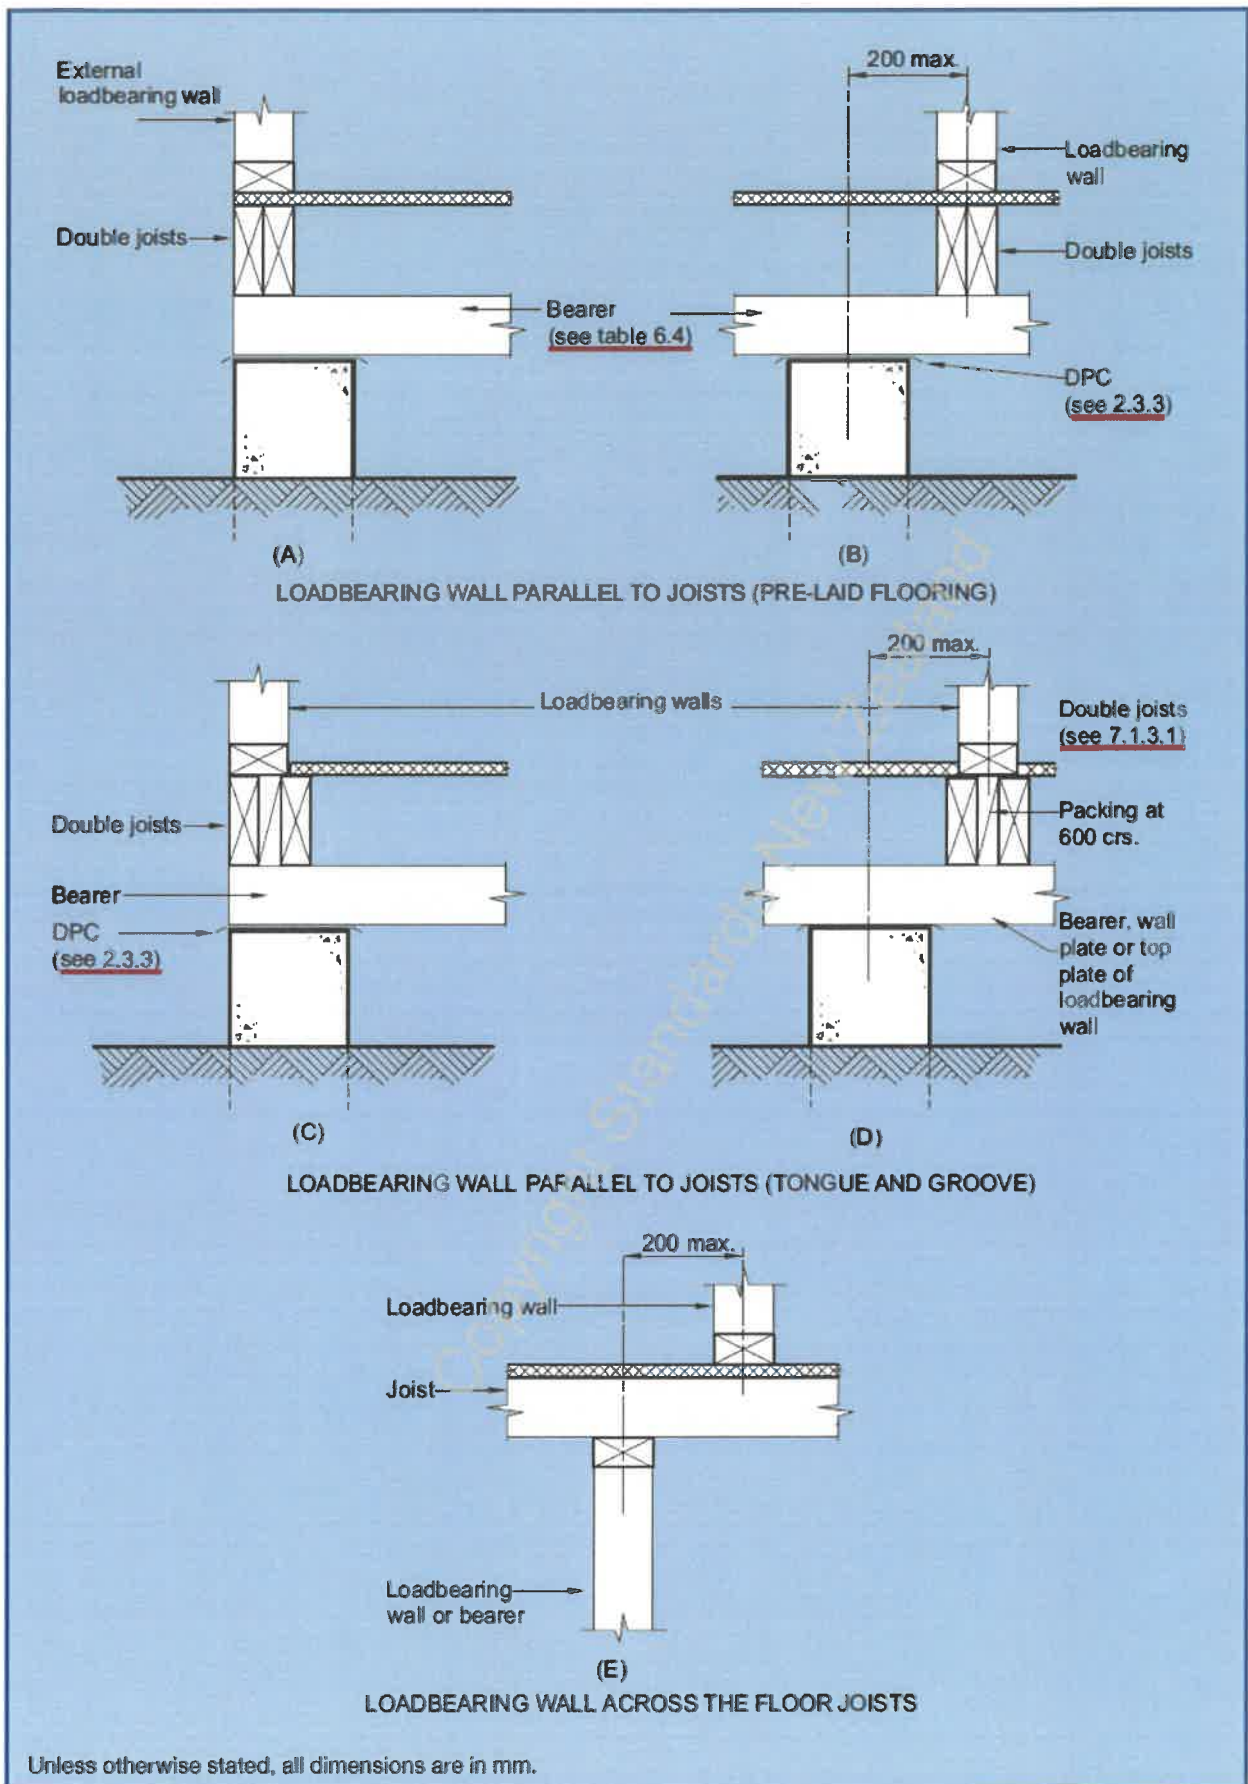


Figure 7.3 – Support to floor joists under loadbearing walls (see 7.1.3)

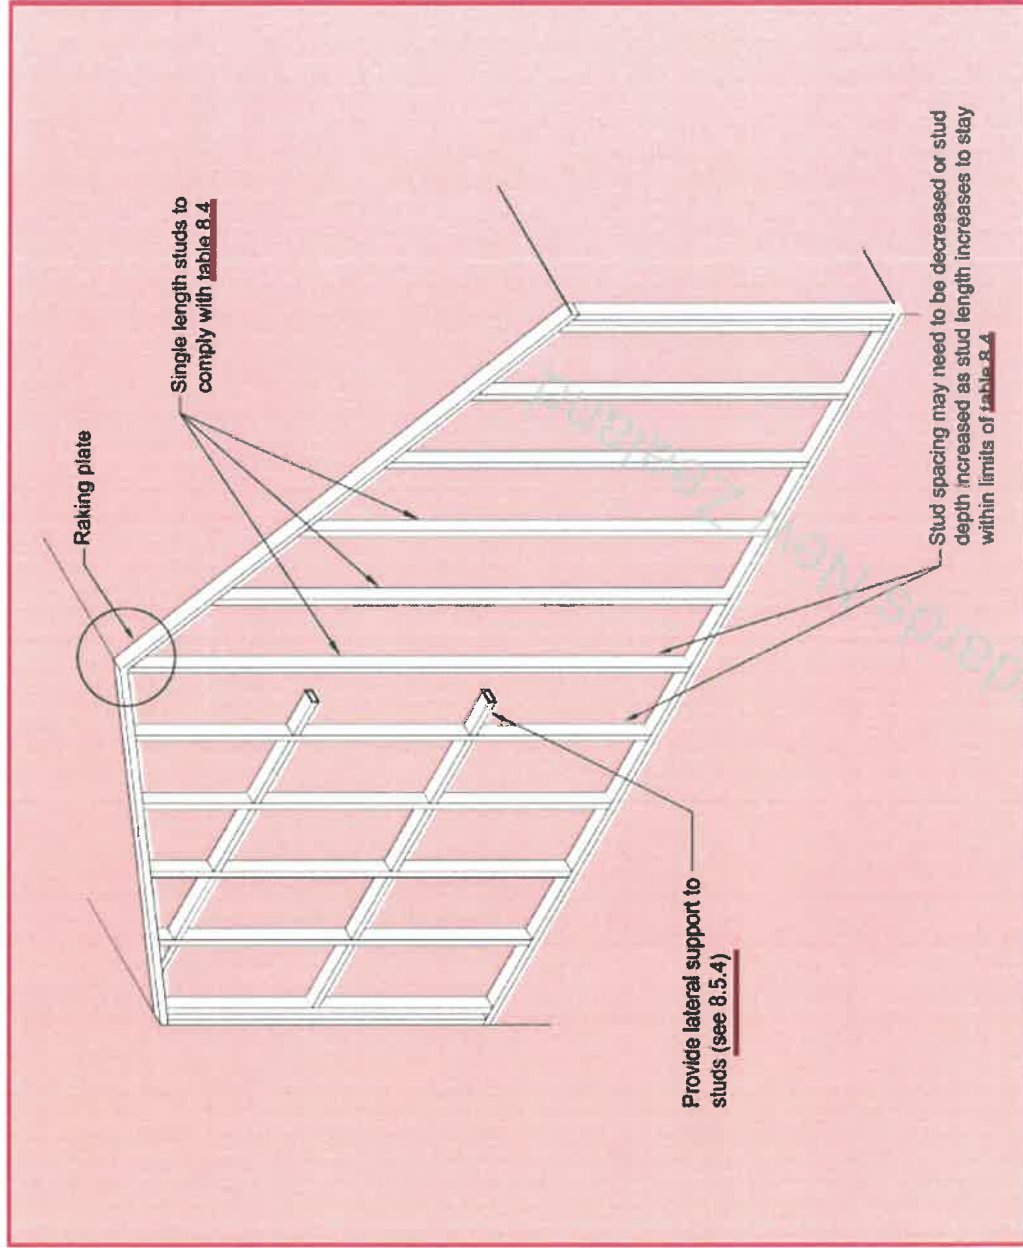


Figure 8.2 – Framing gable end walls to resist wind loads (skillion roofs) (see table 8.4)

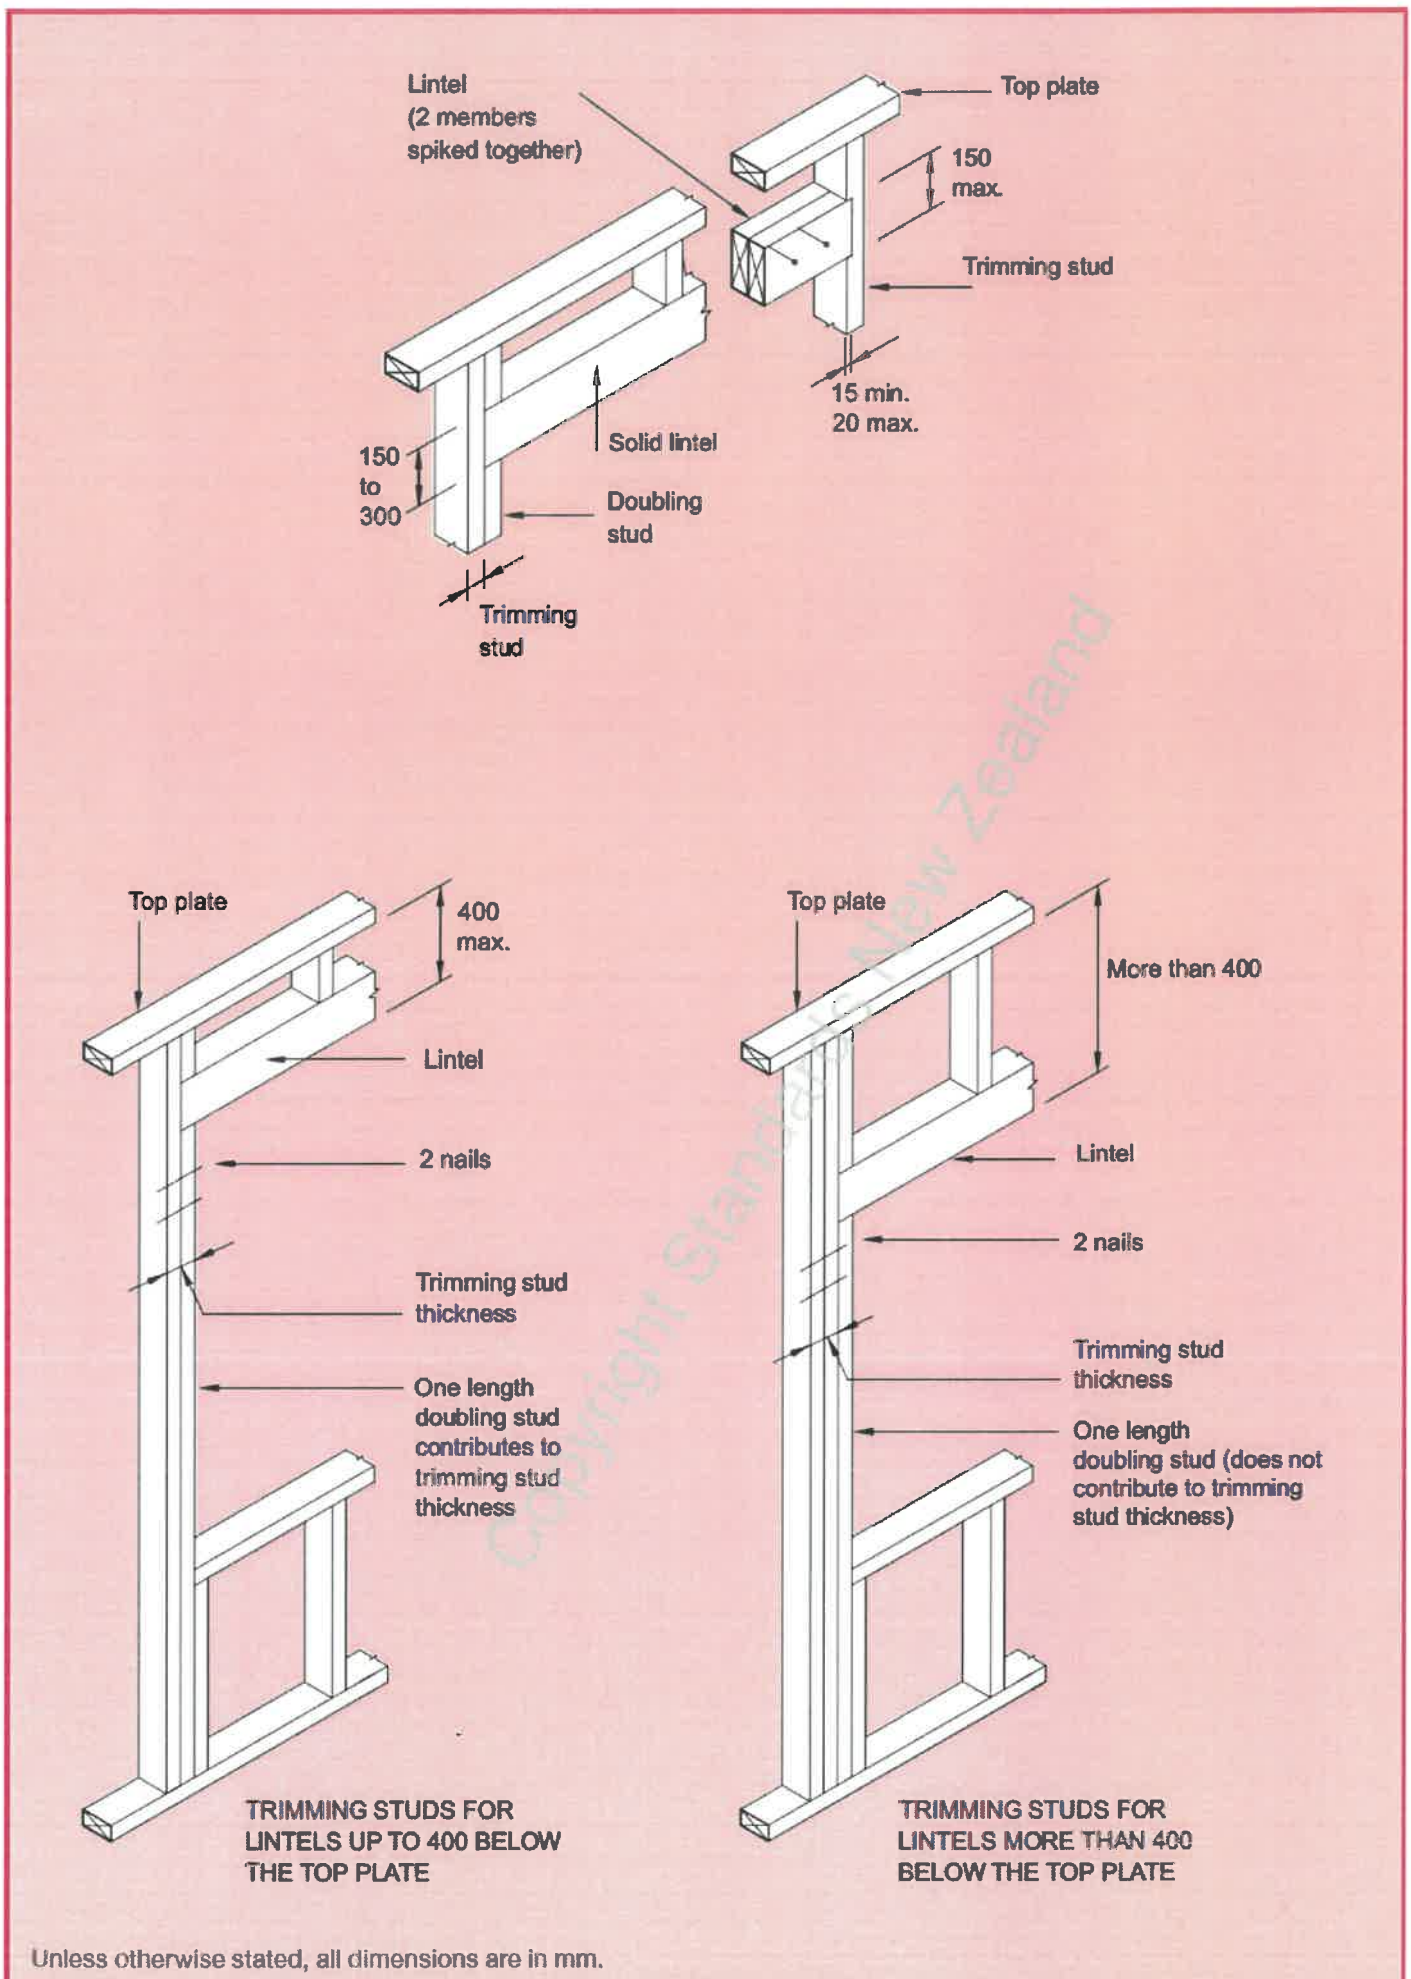


Figure 8.5 – Trimming studs and lintels (see 8.5.2.1)

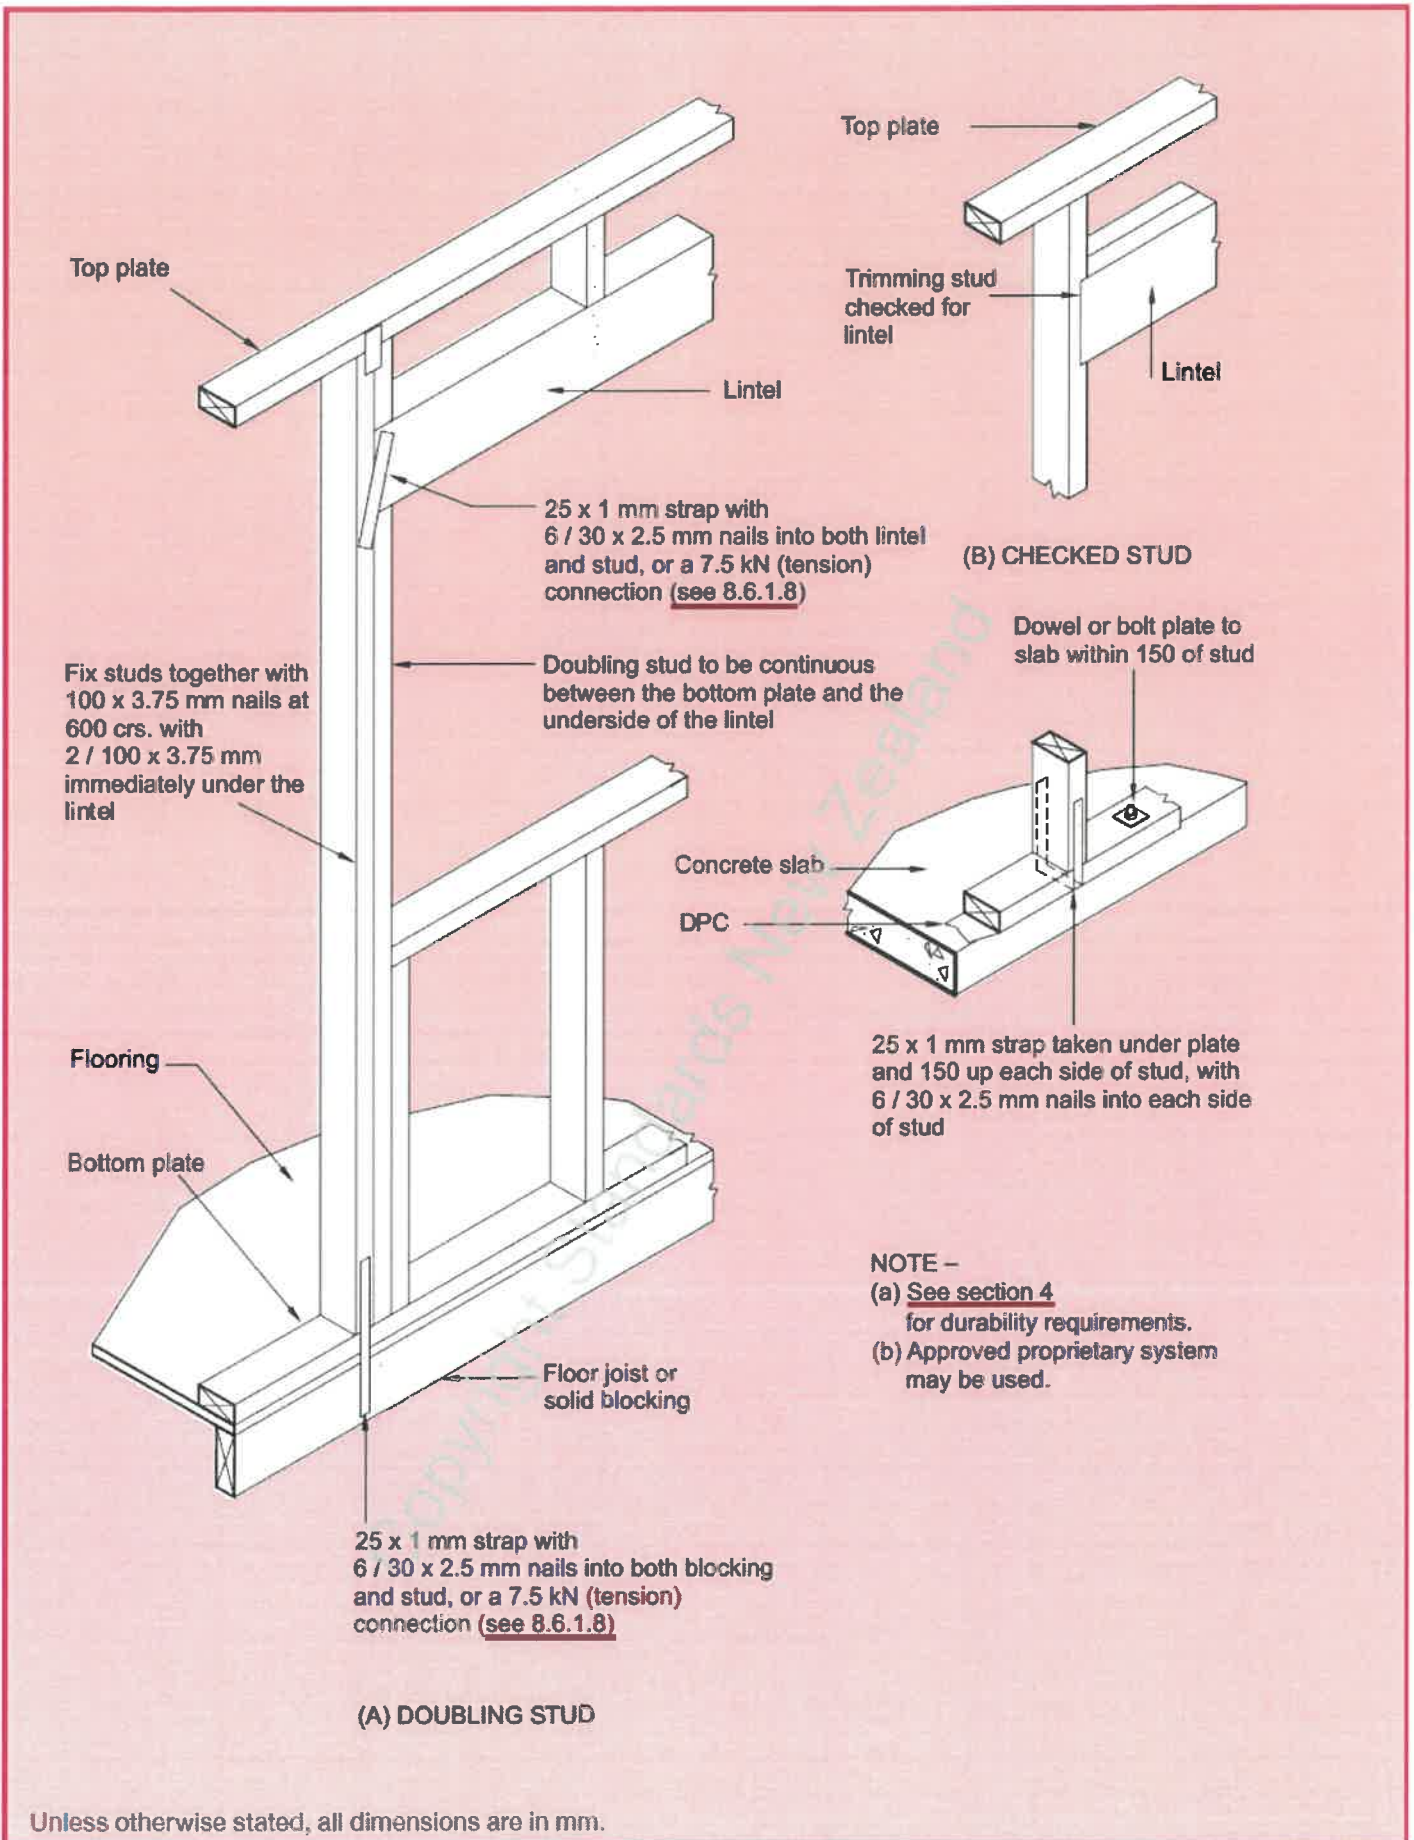


Figure 8.12 – Lintel fixing to prevent uplift (see 8.6.1.8 and table 8.14 (a) and (b))

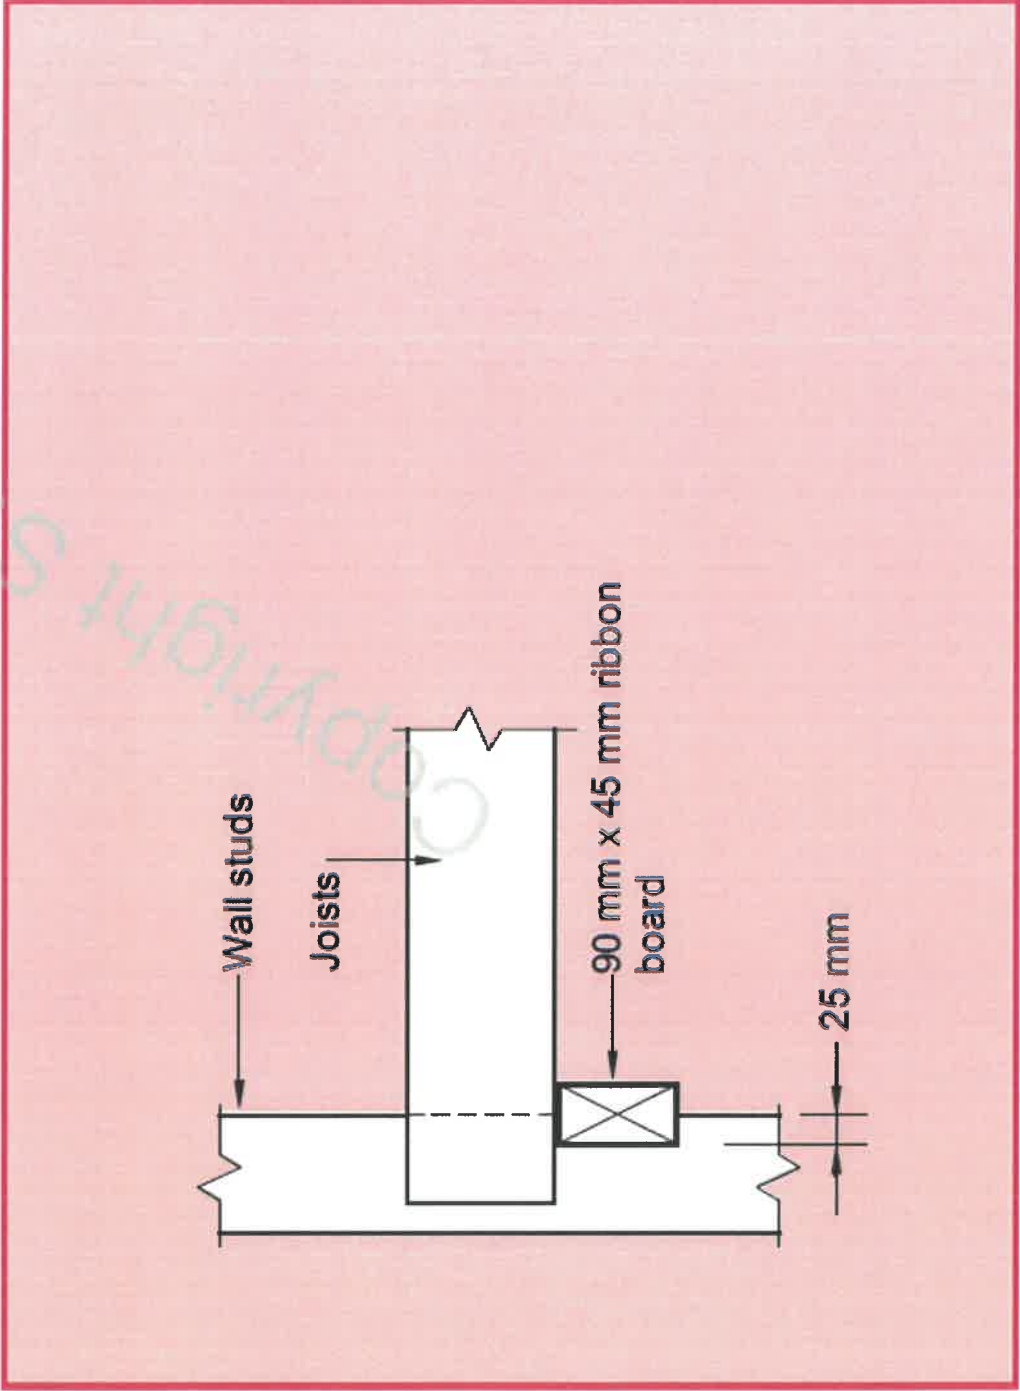


Figure 8.21 – Ribbon boards (see 8.8.5)

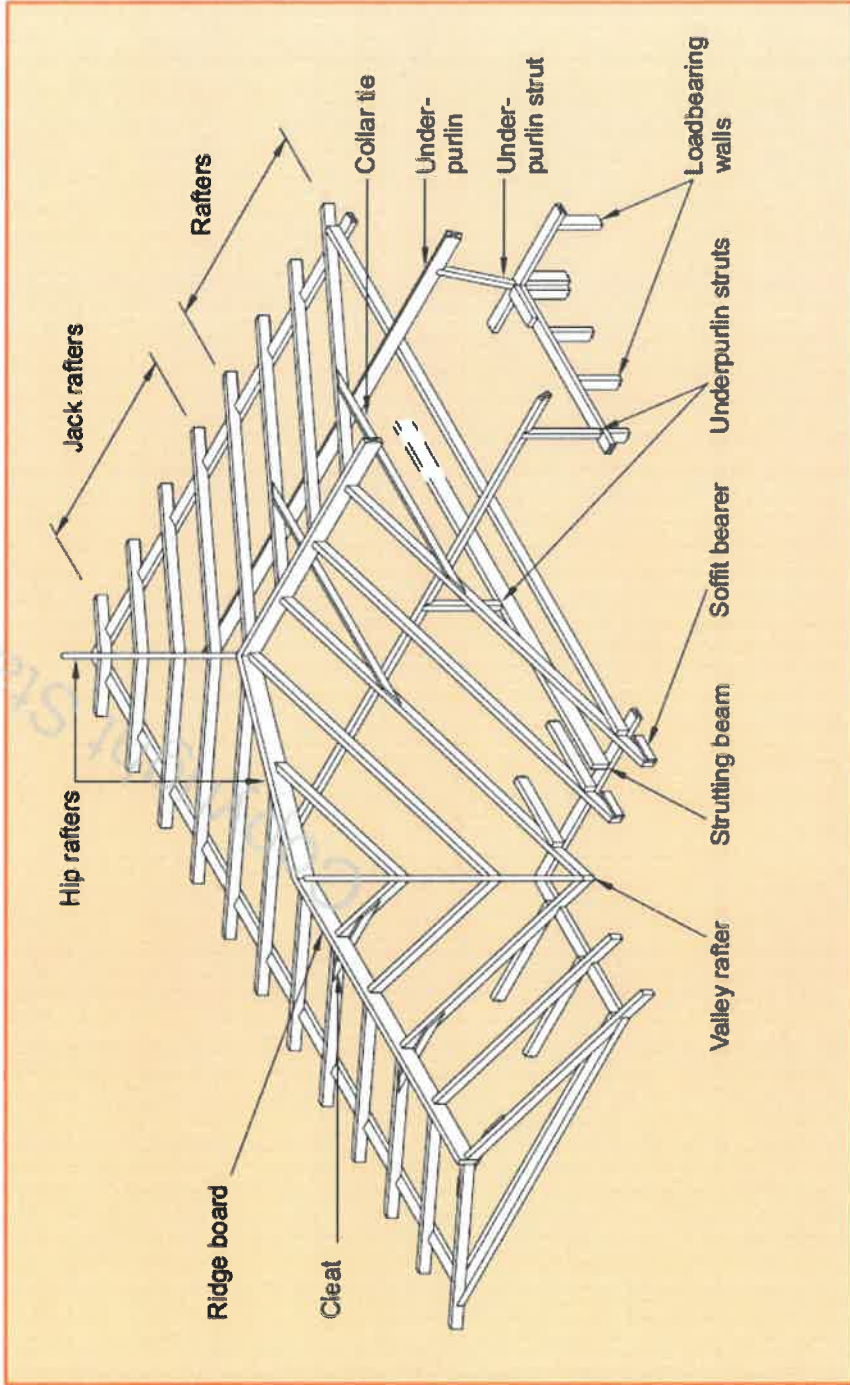


Figure 10.1 – Roof framing members, couple-close roof (see 10.2.1.1)

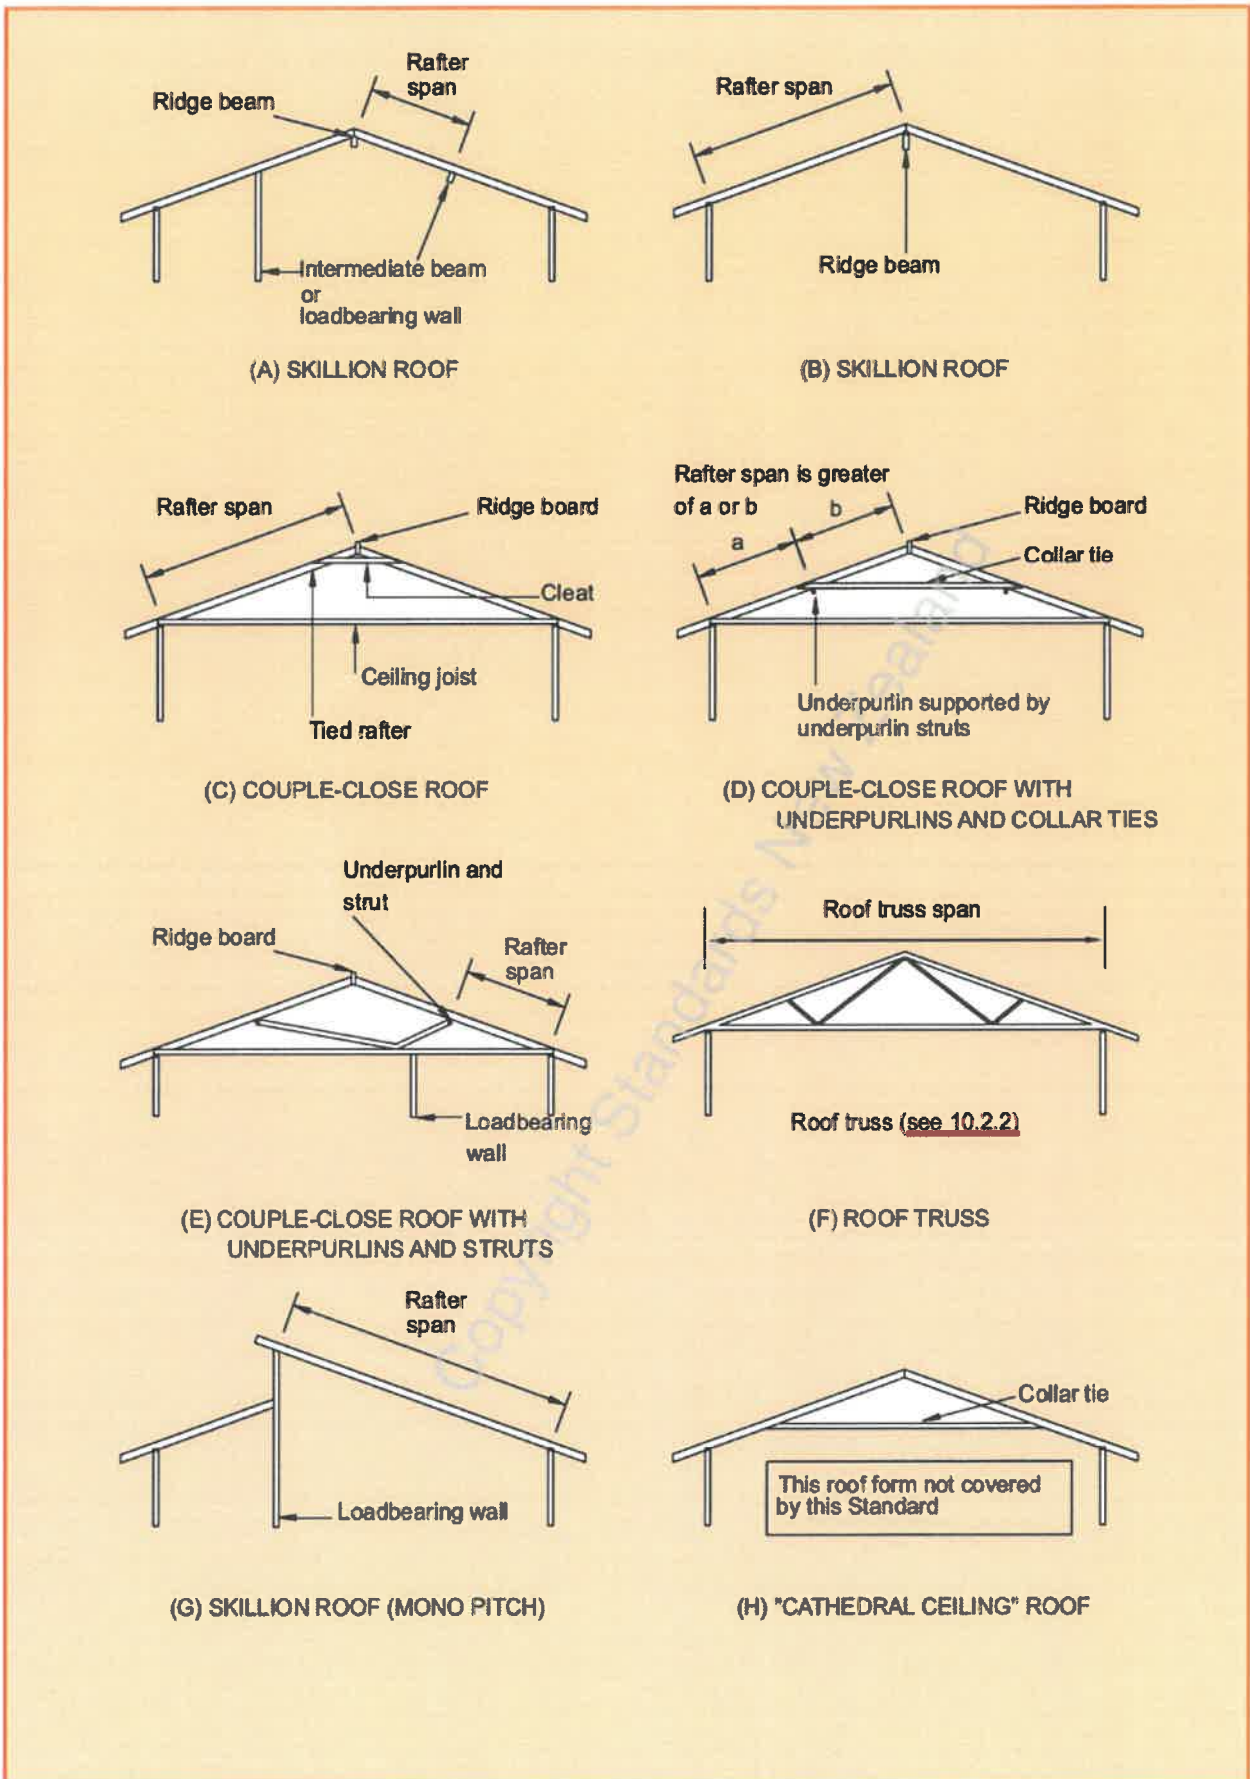


Figure 10.3 – Rafter spans (see 10.2.1.3.1)